


LONGITUDINAL SECTION VIEW FOR PLUNGE POOL SCALE 1:100

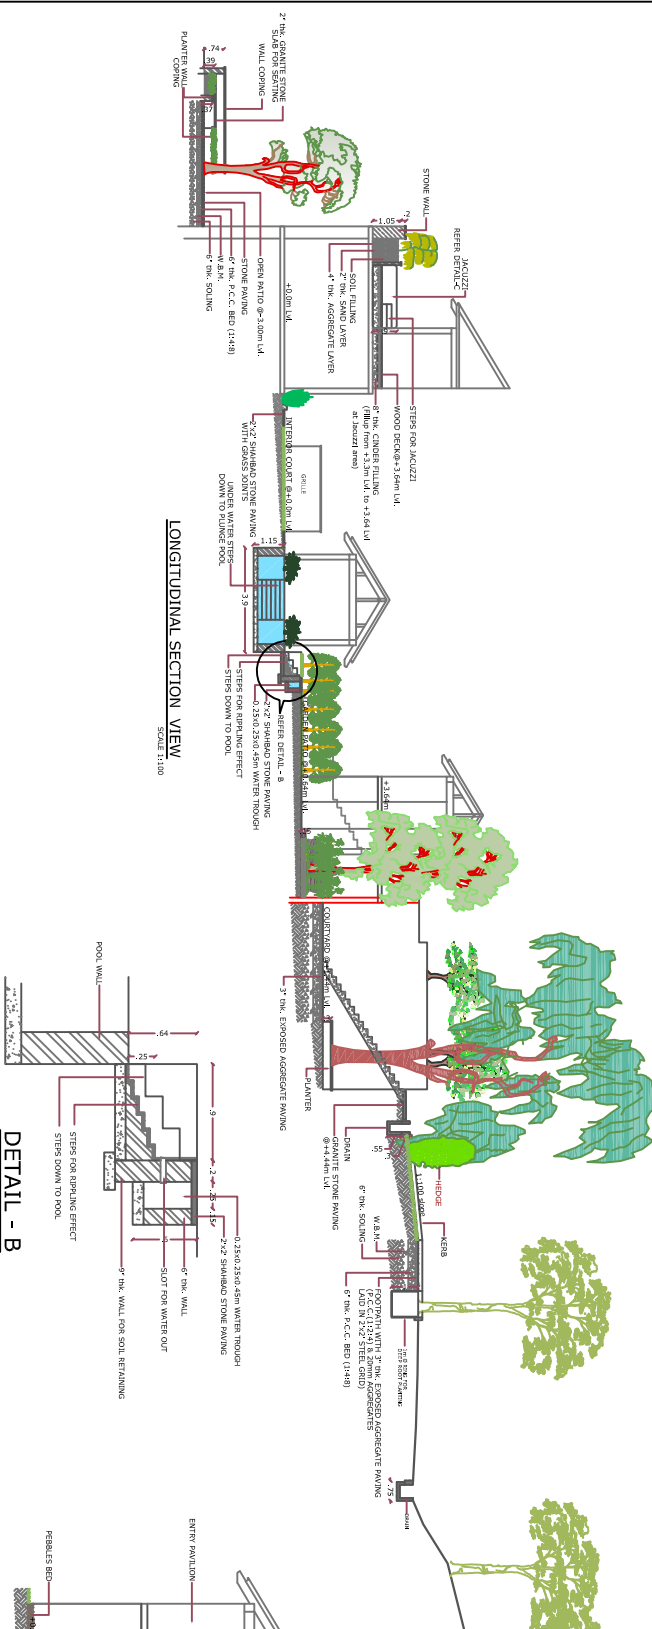

DETAIL - B SCALE 1:25

DETAIL - A SCALE 1:100

TITLE
 CONCEPT PLAN AND DETAIL DRAWINGS FOR
 LUXURY VILLA
 AT OXFORD RESORTS, PUNE.

LANDSCAPE ARCHITECT
 PRAKASH S ALVARES
 82, 6th CROSS, 4TH BANGALORE - 560 047
 PLOT NO. 15, 15TH CROSS, 4TH BANGALORE - 560 047
 PH: (080) 25345443, 25344930, FAX: (080) 2534 0780
 E-MAIL: PRAKASHS@BSA.IN